


227 Division Street Main Floor

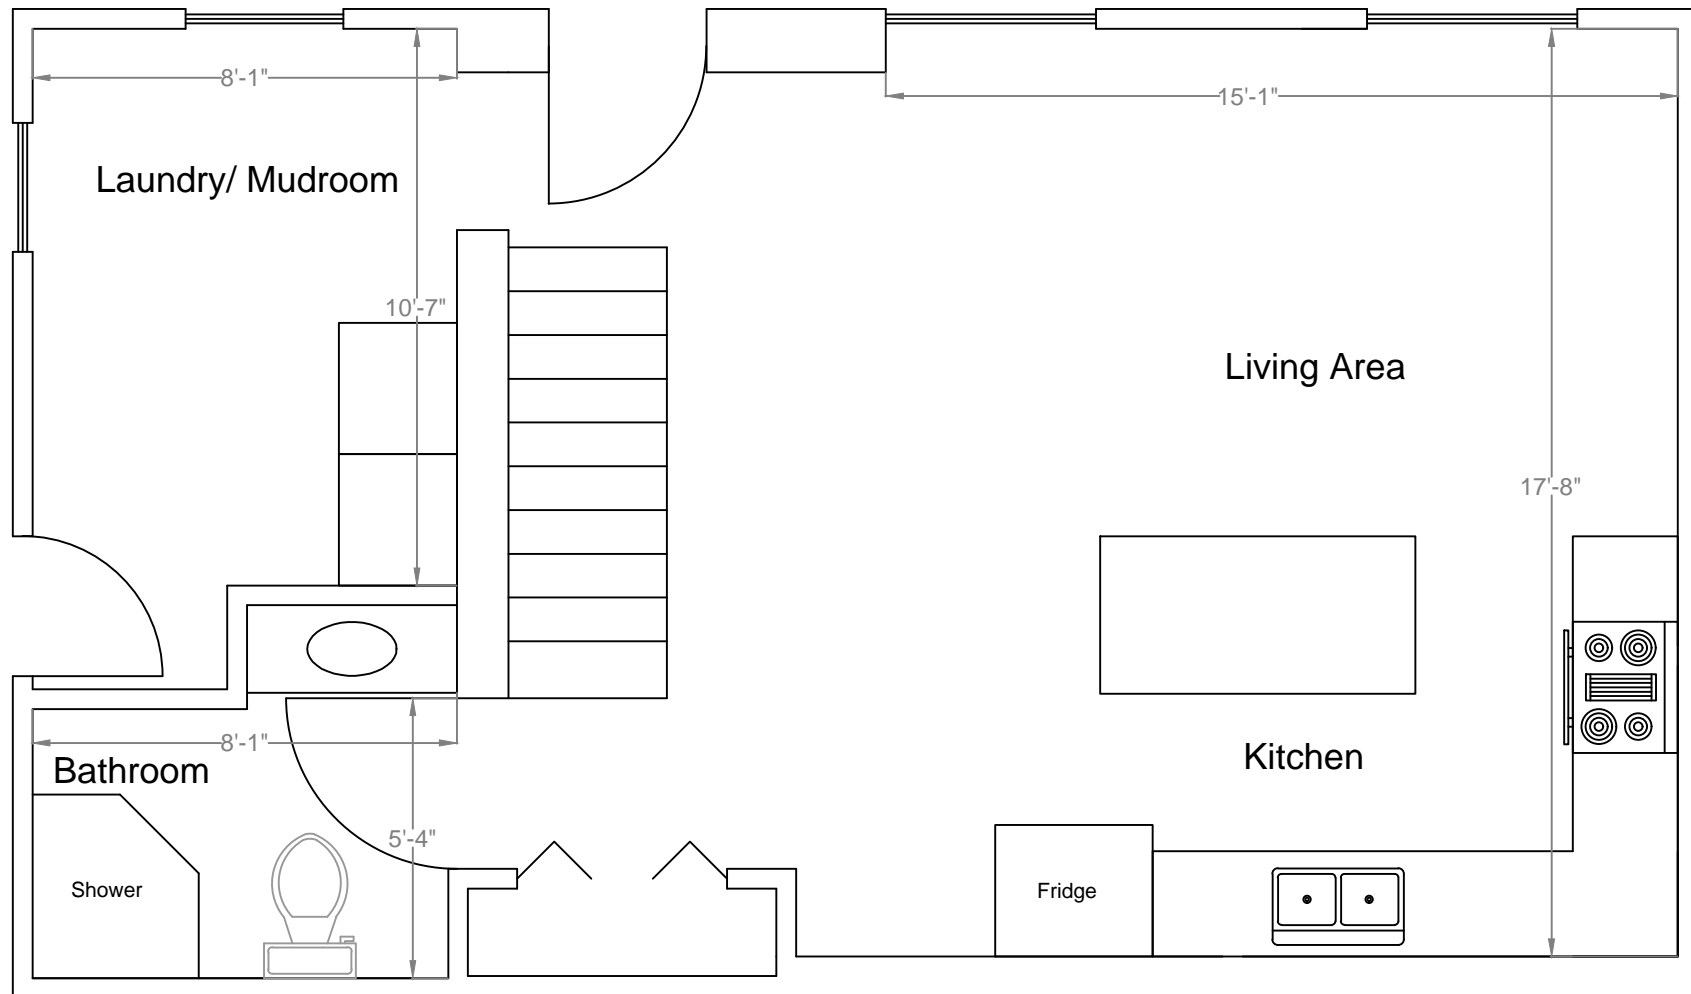

Exterior walls to be insulated with R-14 Roxul

Smoke Detector/Carbon Monoxide Detector to be hardwired and connected to detectors on each subsequent floor

Electrical work to be ESA compliant with separate permit